

UNIVERSITAS ISLAM MAJAPAHIT
 Jl. Raya Jabon KM 0,7 Gayaman,
 Kab. Mojokerto
 (0321) 399474

GEDUNG DWIPA MANDALA
 UNIVERSITAS ISLAM MAJAPAHIT

NAMA GAMBAR

DENAH LANTAI 1

MENGETAHUI


Dr. RACHMAN SIDARTO ARISANDI. M.Si
 REKTOR

SUPER VISI

M.ADIK RUDIYANTO. ST. MT
 DEKAN FAKULTAS TEKNIK

PENANGGUNG JAWAB GAMBAR

DIAH SARASANTY. ST. MT
 DOSEN FAKULTAS TEKNIK

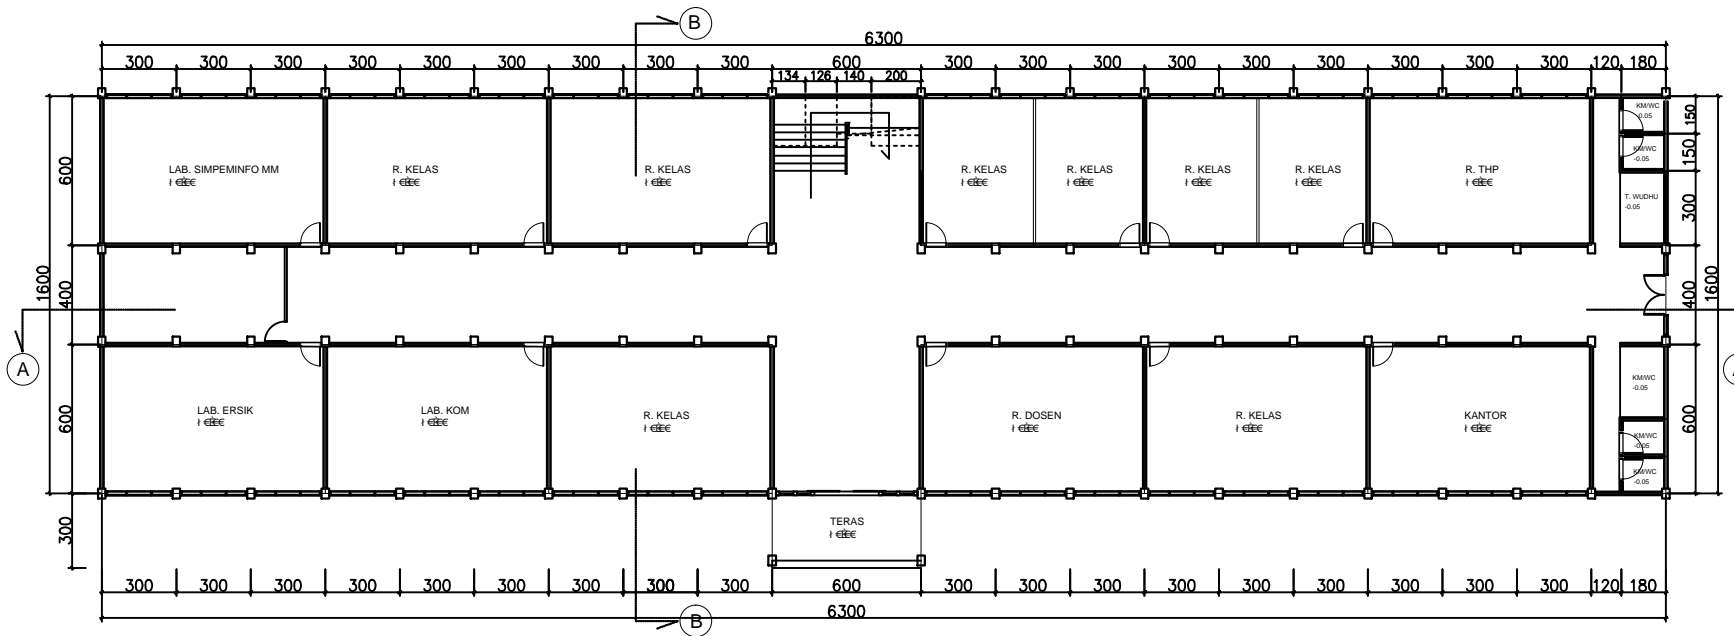

DENAH LT. 1 G. DWIPAMANDALA
 Skala 1 : 100

KODE	NOMER	JUMLAH
ARS	02	20